


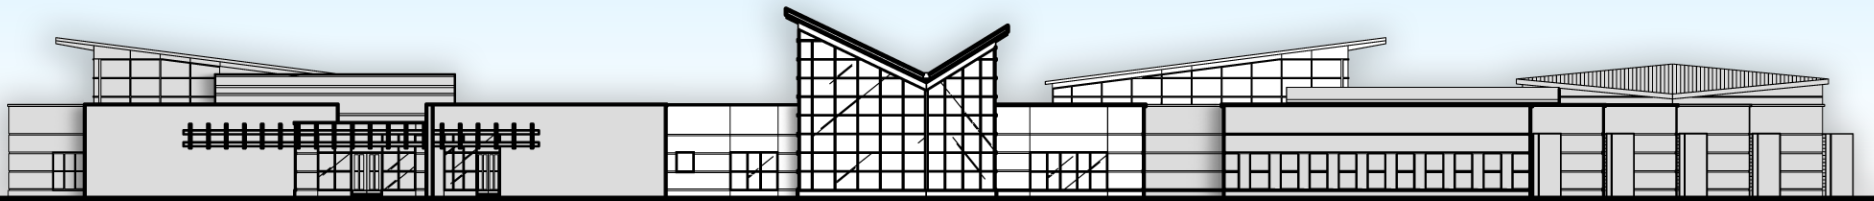

EAST ELEVATION



WEST ELEVATION

proposed elevations

arcari iovino  
+ ARCHITECTS PC



MONROE TOWNSHIP  
**LIBRARY**  
ADDITION & RENOVATION PROJECT