


NORTH ELEVATION

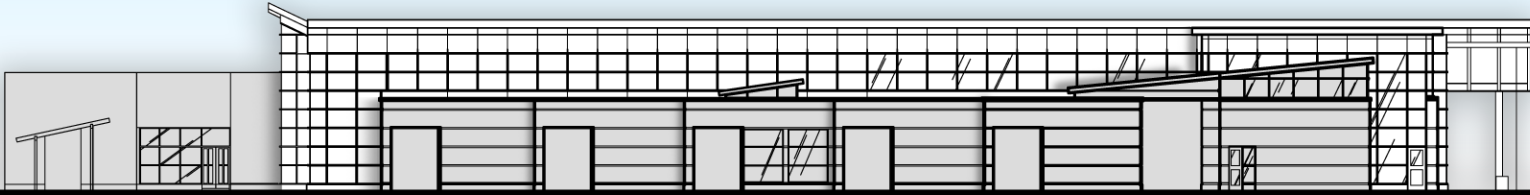

SOUTH ELEVATION

proposed elevations